

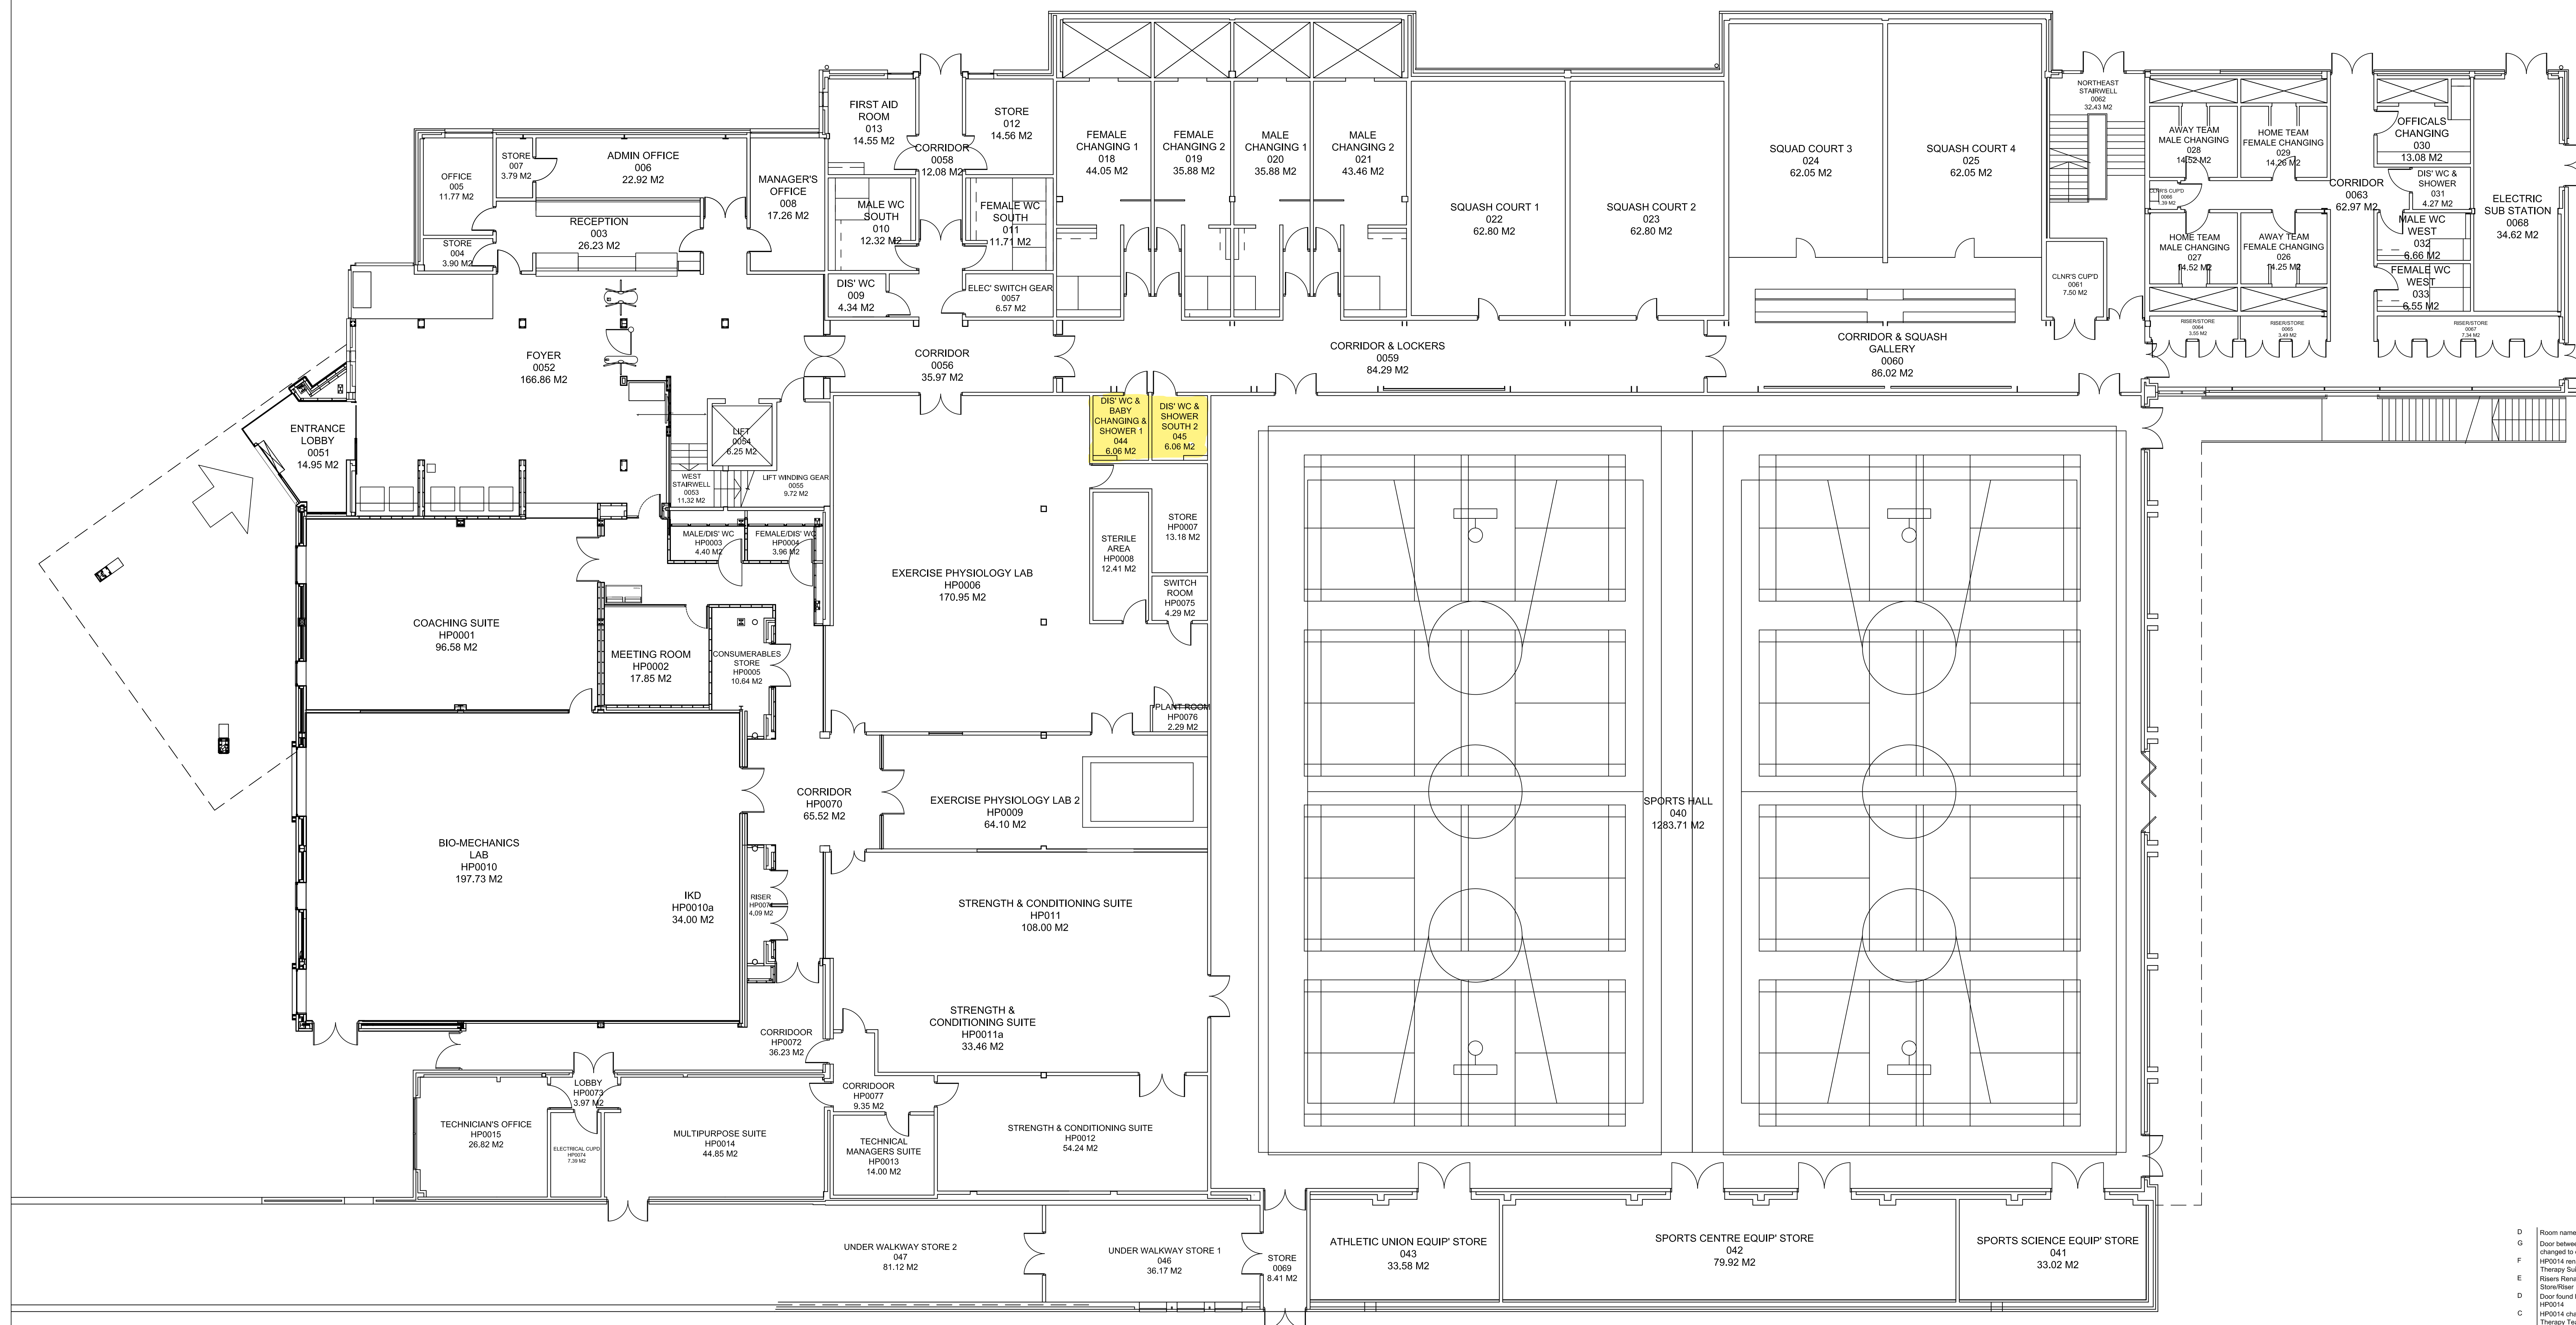


NOTES
CONTRACTOR TO CHECK ALL DIMENSIONS ON SITE
DO NOT SCALE

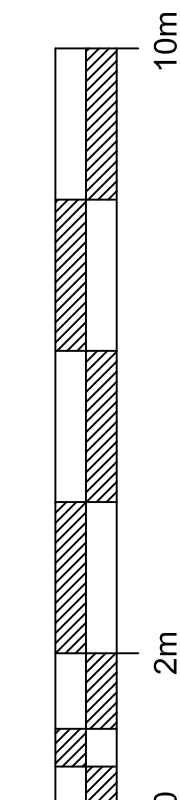

D	Room names aligned to Planon	13.09.24	AB
G	Door between HP011 & HP012 changed to double	06.10.22	AB
F	HP0014 renamed to Sport Therapy Suite	03.11.21	AB
E	Risers Renamed to StoreRiser	26.11.20	AB
D	Door found between 047 and HP0014	06.11.19	AB
C	HP0014 changed to Sports Therapy Teaching Space	14.05.19	AB
B	WC & Changing Rooms renamed to North, South & West. Disabled toilets also numbered to differentiate	16.02.19	AB
A	GA Updated after summer works	01.06.16	RN

Rev	Description	Date	Drawn
-----	-------------	------	-------

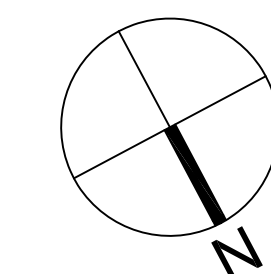

PRN No. BR-010

PROJECT Sports & Recreation Centre Archive

PROJECT No. N/A

DWG TITLE Ground Floor Plan

DWG No. 1000 REV H

DRWN BY JT CHECKED BY




SCALE A0@ 1:100 DATE 01.09.15

1000

Ground Floor Plan

1:100 @ A0

NOTES
CONTRACTOR TO CHECK ALL DIMENSIONS ON SITE
DO NOT SCALE

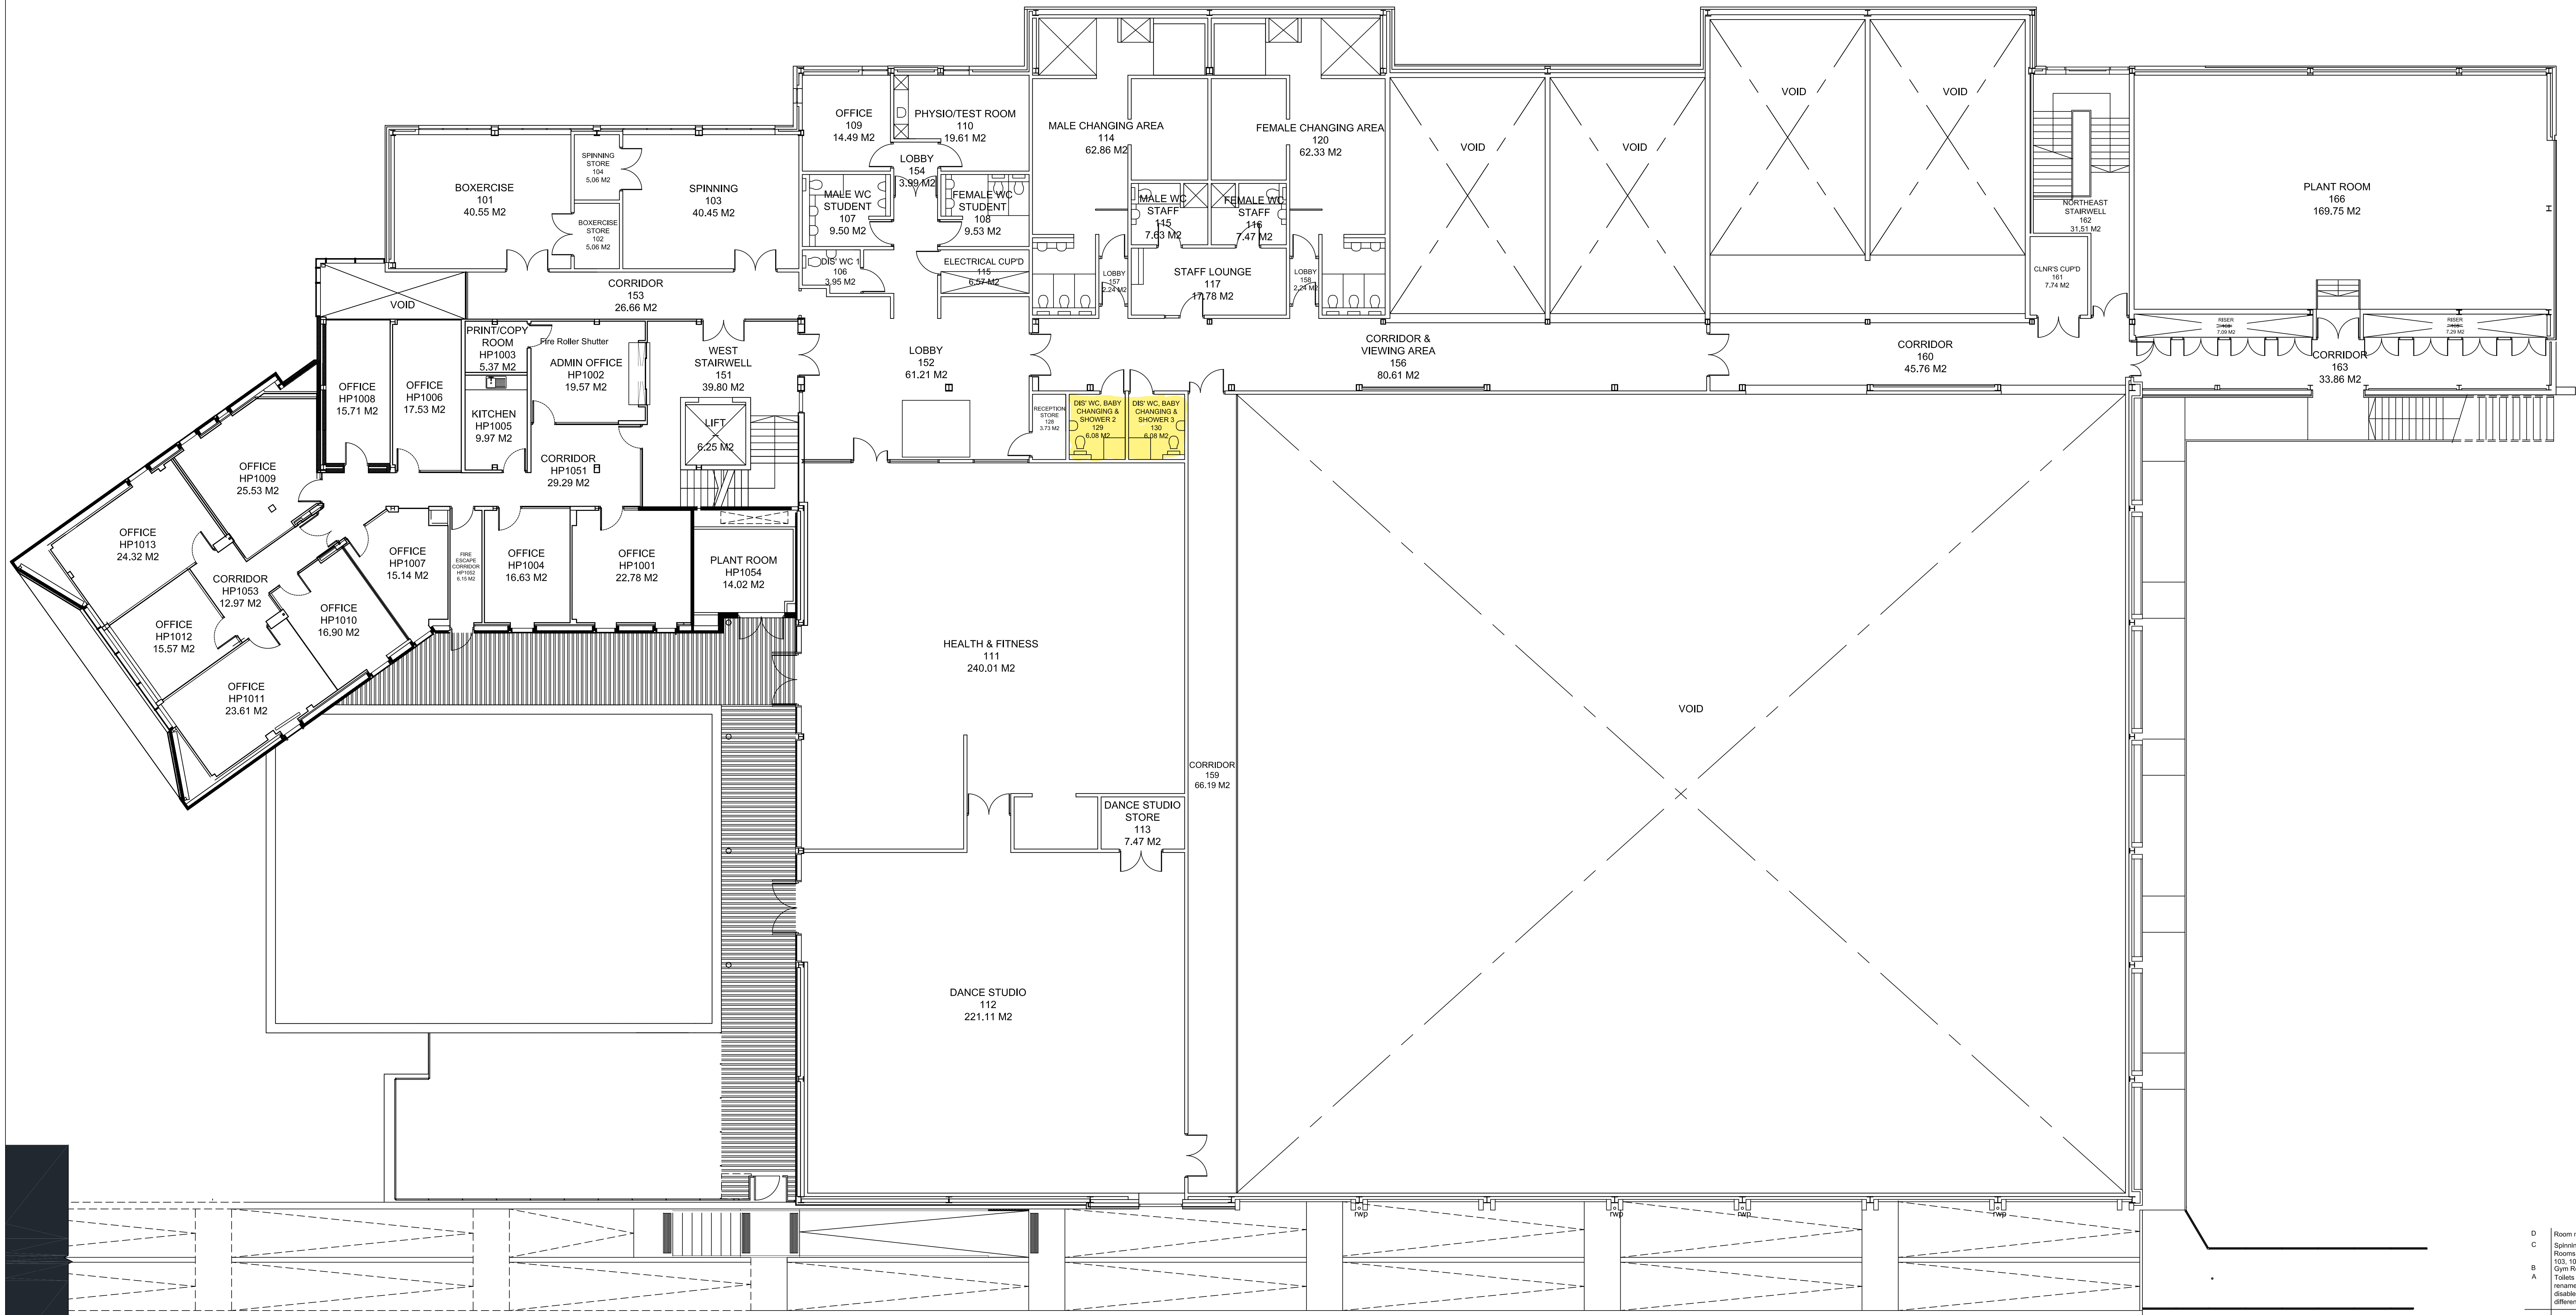 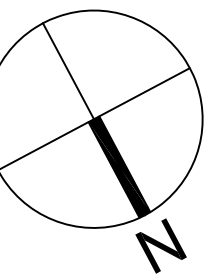

1010 First Floor Plan
1:100 @ A0

D	Room names aligned to Planon	13.09.24	AB
C	Spinning and Boomerise Rooms swapped 101 with 103, 102 with 104	15.01.24	AB
B	Gym Reception removed	29.01.20	AB
A	Toilets renamed to WC, WCs renamed staff and student & disabled toilets numbered to differentiate	16.02.19	AB

Rev	Description	Date	Drawn
-----	-------------	------	-------



UNIVERSITY OF
LINCOLN

ESTATES
Laness Hall
Riseholme Park
LINCOLN LN2 2BJ
estatesupport@lincoln.ac.uk
01522 886777

PRJ No.	BR-010
PROJECT	Sports & Recreation Centre Archive
PROJECT No.	N/A
DWG TITLE	First Floor Plan
DWG No.	1010
REV	D
DRWN BY	JB
CHECKED BY	
SCALE	A0@ 1:100
DATE	20.12.13